
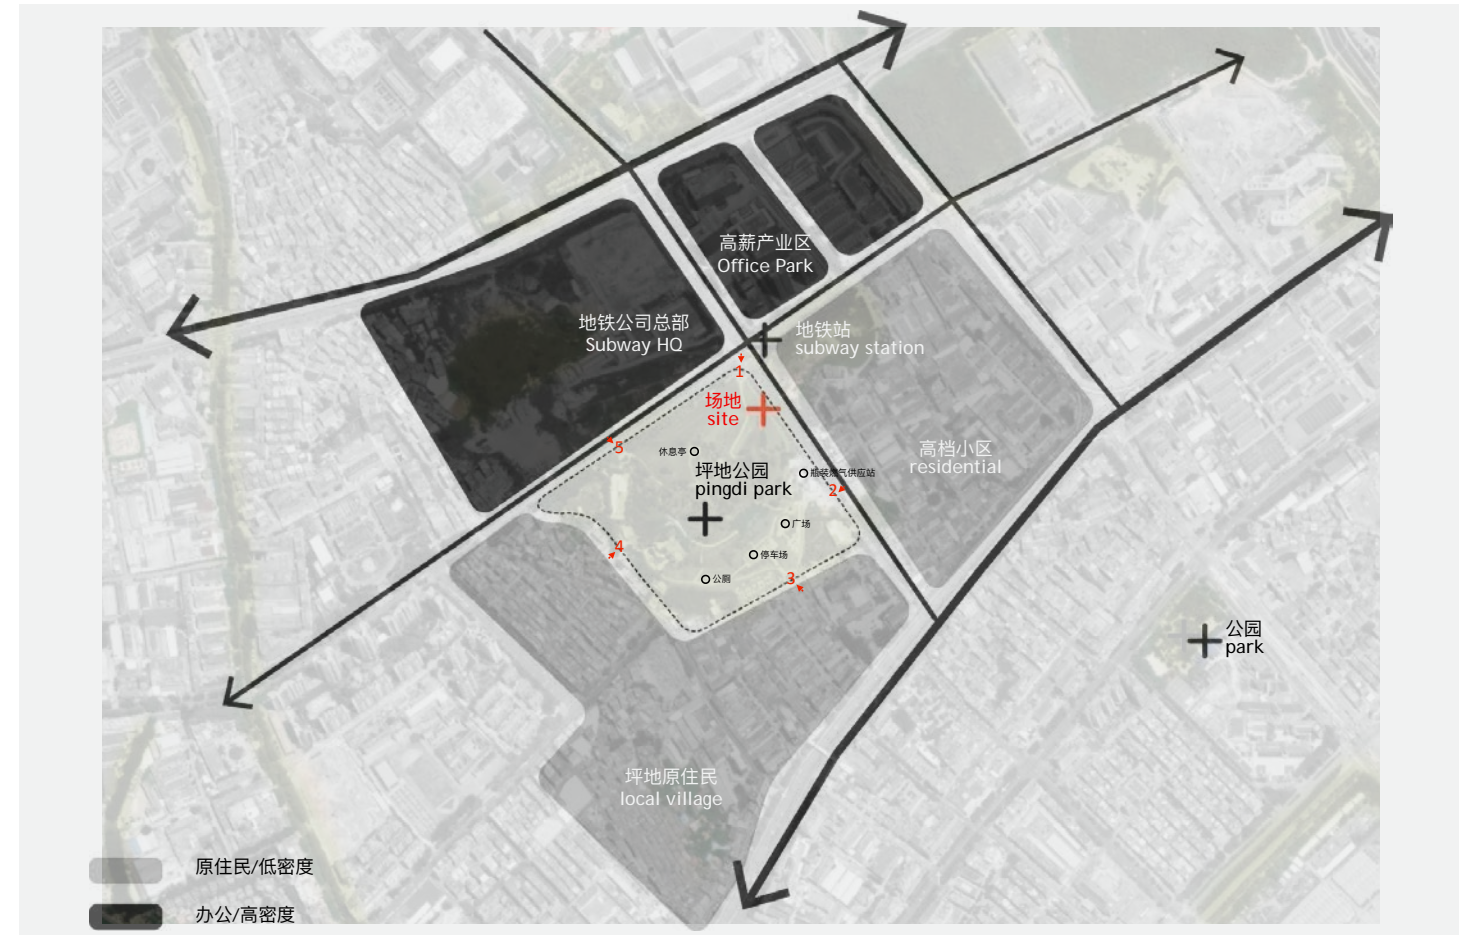





"NATURE AS BOUNDARY": PARK AMENITIES PAVILION

Architecture Schematic and Detailed Design

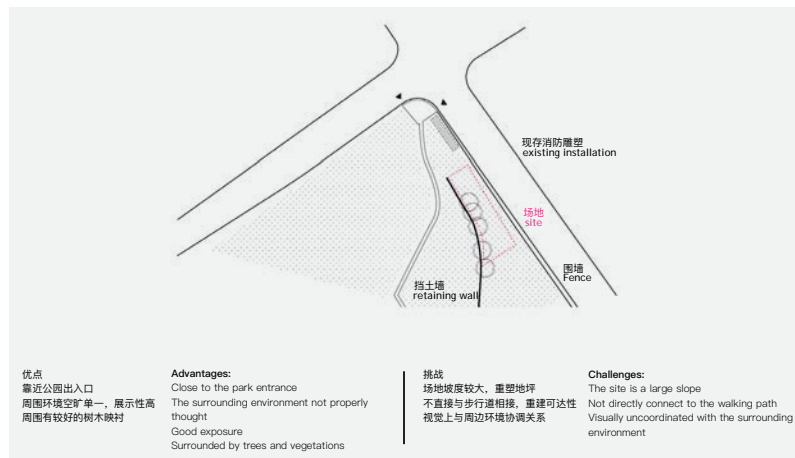





PINGDI PARK, LONGGANG, SHENZHEN, CHINA
“NATURE AS BOUNDARY”: PARK AMENITIES PAVILION

Architecture Schematic and Detailed Design

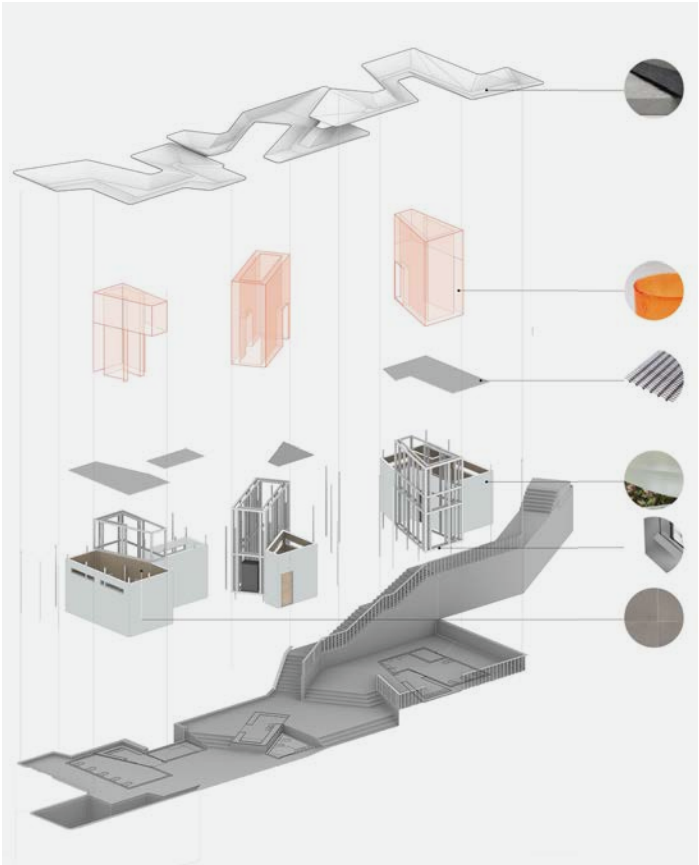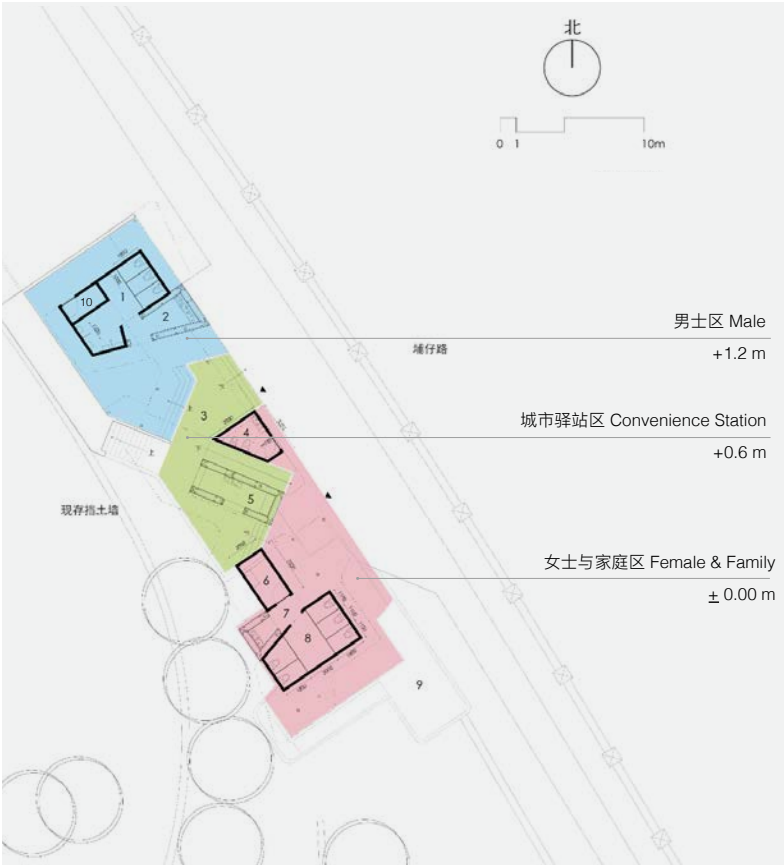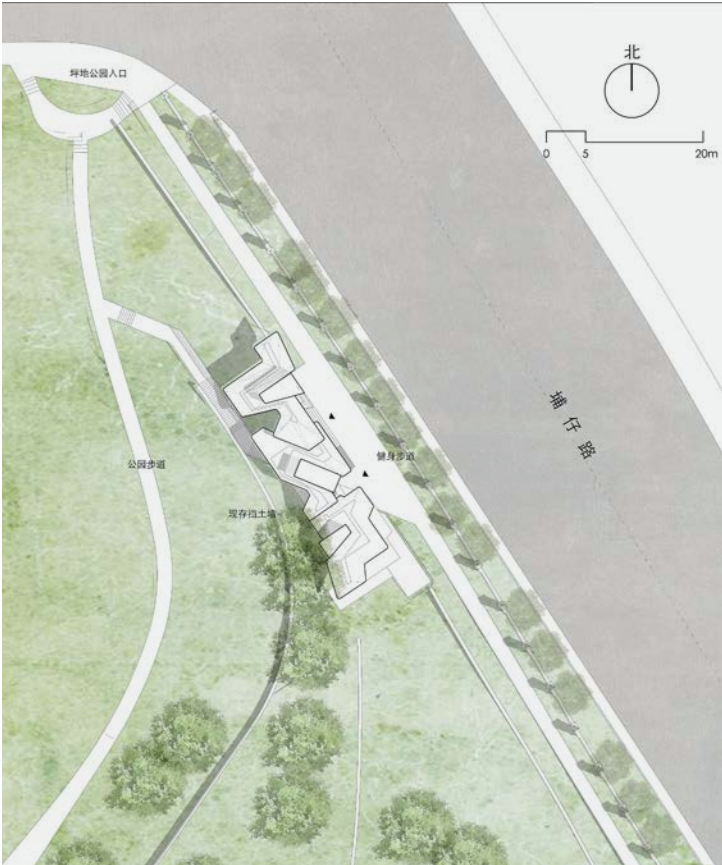

"NATURE AS BOUNDARY": PARK AMENITIES PAVILION

STUDIO MBJ
Architecture
+ Urbanism

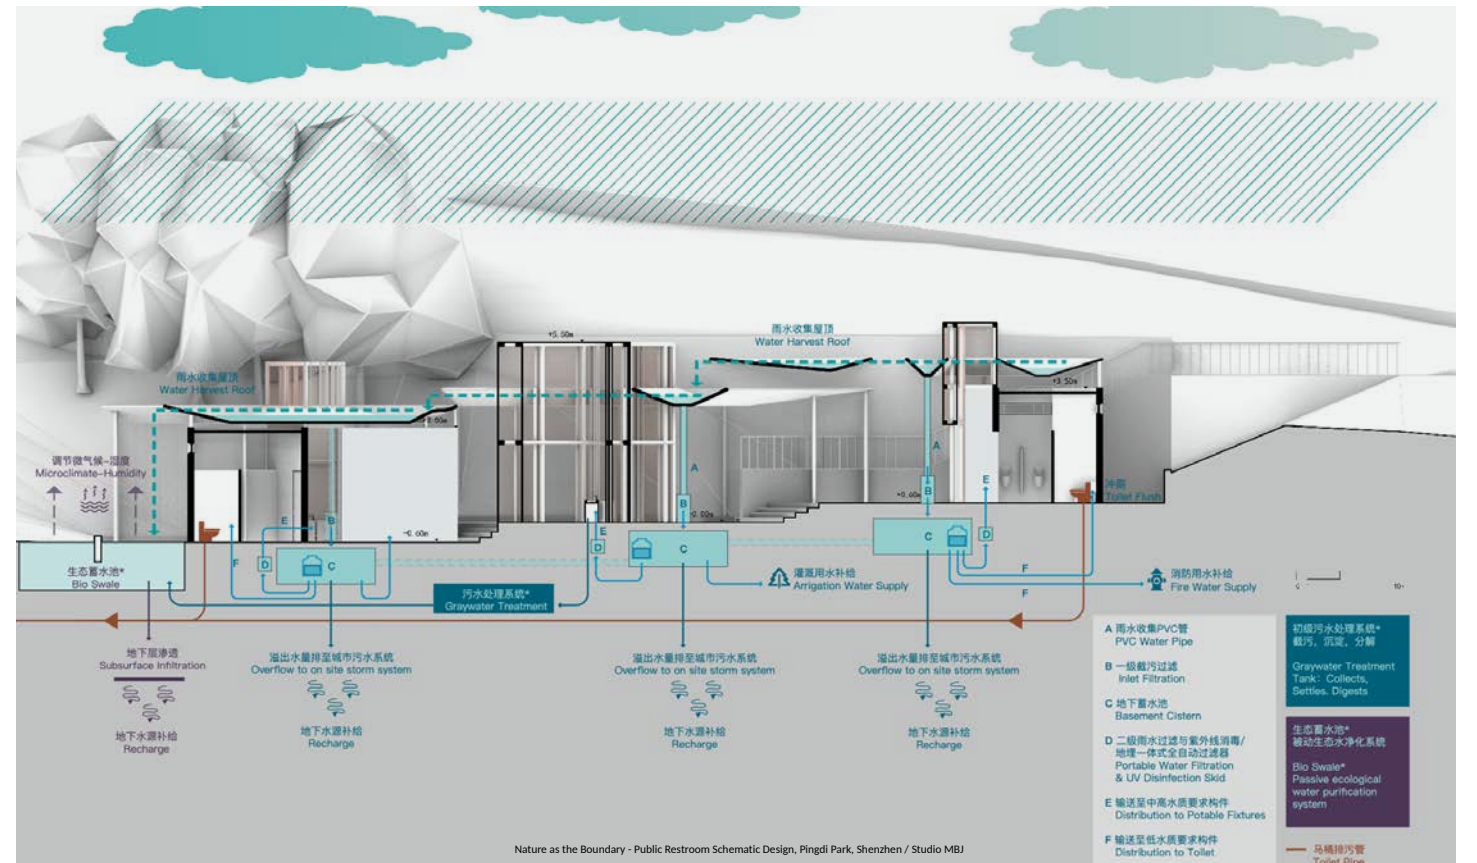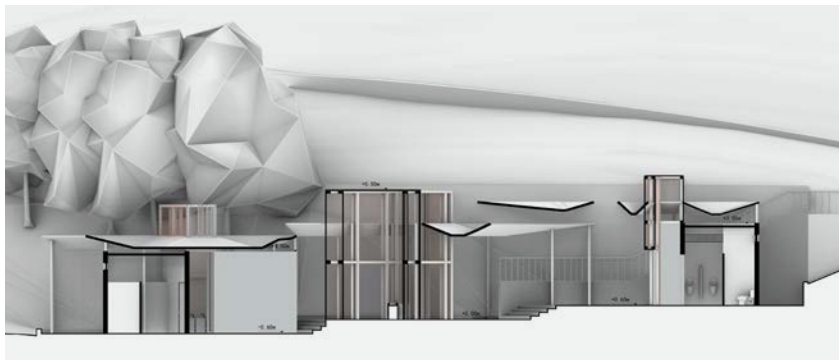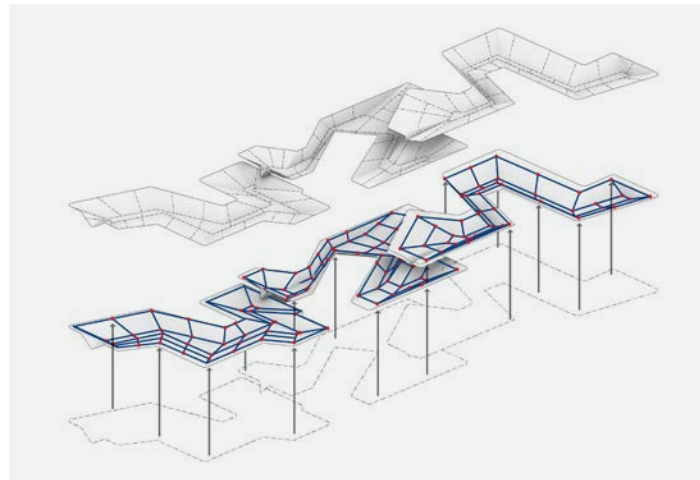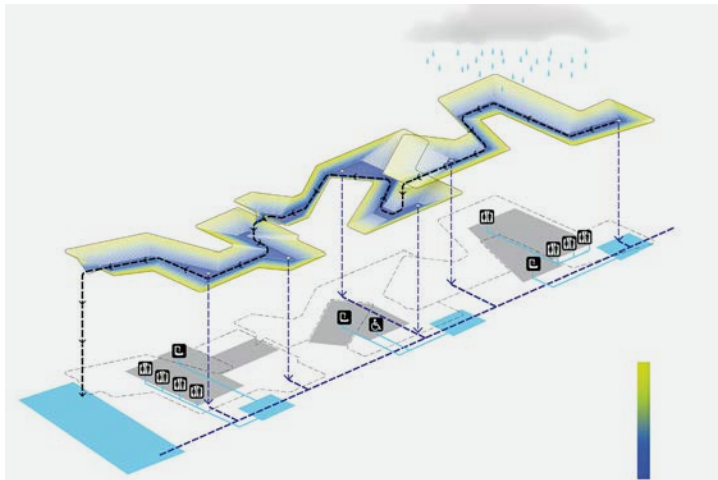

PINGDI PARK, LONGGANG, SHENZHEN, CHINA
“NATURE AS BOUNDARY”: PARK AMENITIES PAVILION

Architecture Schematic and Detailed Design

